


# Siimeläntie

Kaivo Nro

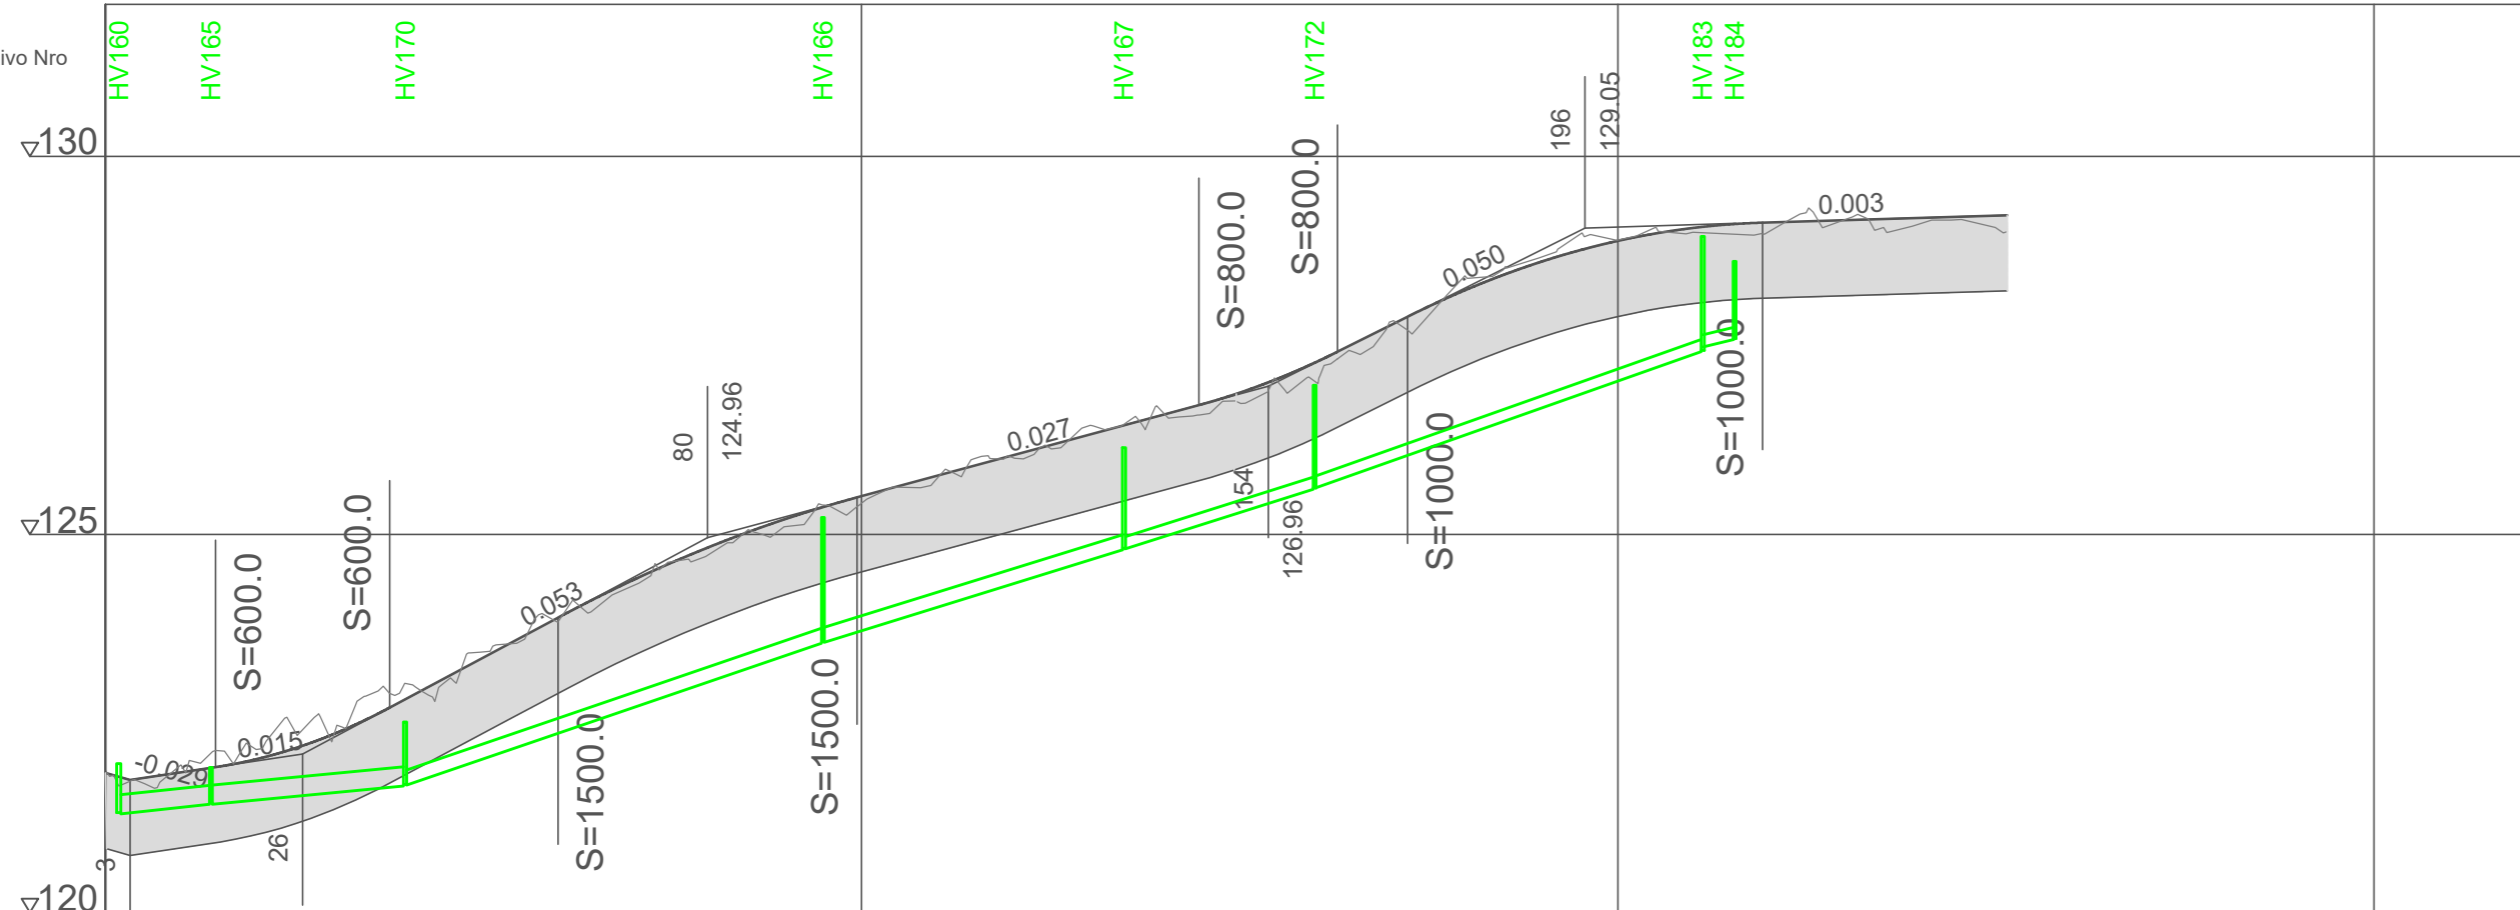

teklk 28.9.2022 § 36 liite

Vesijohto, laen korkeus

Putken mitat ja laatu

Paalu

Sadevesijohto,

Sisäpohjan korkeus

Putken mitat ja laatu

Paalu

Jätevesiviemäri,

Sisäpohjan korkeus

Putken mitat ja laatu

Paalu

Putkien perustamistapa

Kaivantokalveus

	121.32	121.45	121.45	121.69	121.69	123.58	123.58	124.82	124.82	125.61	125.62	127.44	127.49	127.59																		
	2	14	14	40	40	95	95	135	135	160	160	160	160	10																		
		24.5/0.010		54.0/0.035		41.1/0.030		26.6/0.030		51.9/0.035		10.0/0.030																				
	3.25	11.32	23.01	37.59	59.87	99.41	144.59	188.36	219.27	272.22	321.94	381.16	441.16	511.49																		
	0.00	0.0150	S = 600	0.0534	S = 1500	0.0270	S = 800	0.0500	S = 1000	0.0030	S = 1000	0.0030																				
	121.85	121.85	122.03	122.35	122.84	123.37	123.91	124.41	124.84	125.21	125.51	125.78	126.05	126.32	126.59	126.87	127.27	127.77	128.24	128.61	128.88	129.05	129.13	129.16	129.19	129.22						
	121.88	121.95	122.15	122.28	123.02	123.44	123.86	124.33	124.75	125.10	125.41	125.74	126.01	126.44	126.60	126.74	127.02	127.82	128.39	128.67	128.89	129.00	129.01	129.16	129.11	129.05						
	0	10	20	30	40	50	60	70	80	90	100	110	120	130	140	150	160	170	180	190	200	210	220	230	240	250	260	270	280	290	300	310
	0.00		30.00		49.49					7.64								69.91					22.05			51.49						
					R=36										R=70																	

## LUONNOS



## SIILIJÄRVEN KUNTA

HAAPAMÄKI	Suhde 1:1000/1:100	Päiväys 27.4.2022
Siimeläntie		Tekn.ltk.
Katusuunnitelma	Piirt.	§
Pituusleikkaus	Suunn. AV	Muutos
	Tarkast.	Muutos
TEKNISET PALVELUT PL 5 71801 (Oppipojantie 4) SIILIJÄRVI, PUH. 017 401 111		2136.18